





# LOCATION MAP (ATTACHMENT I)



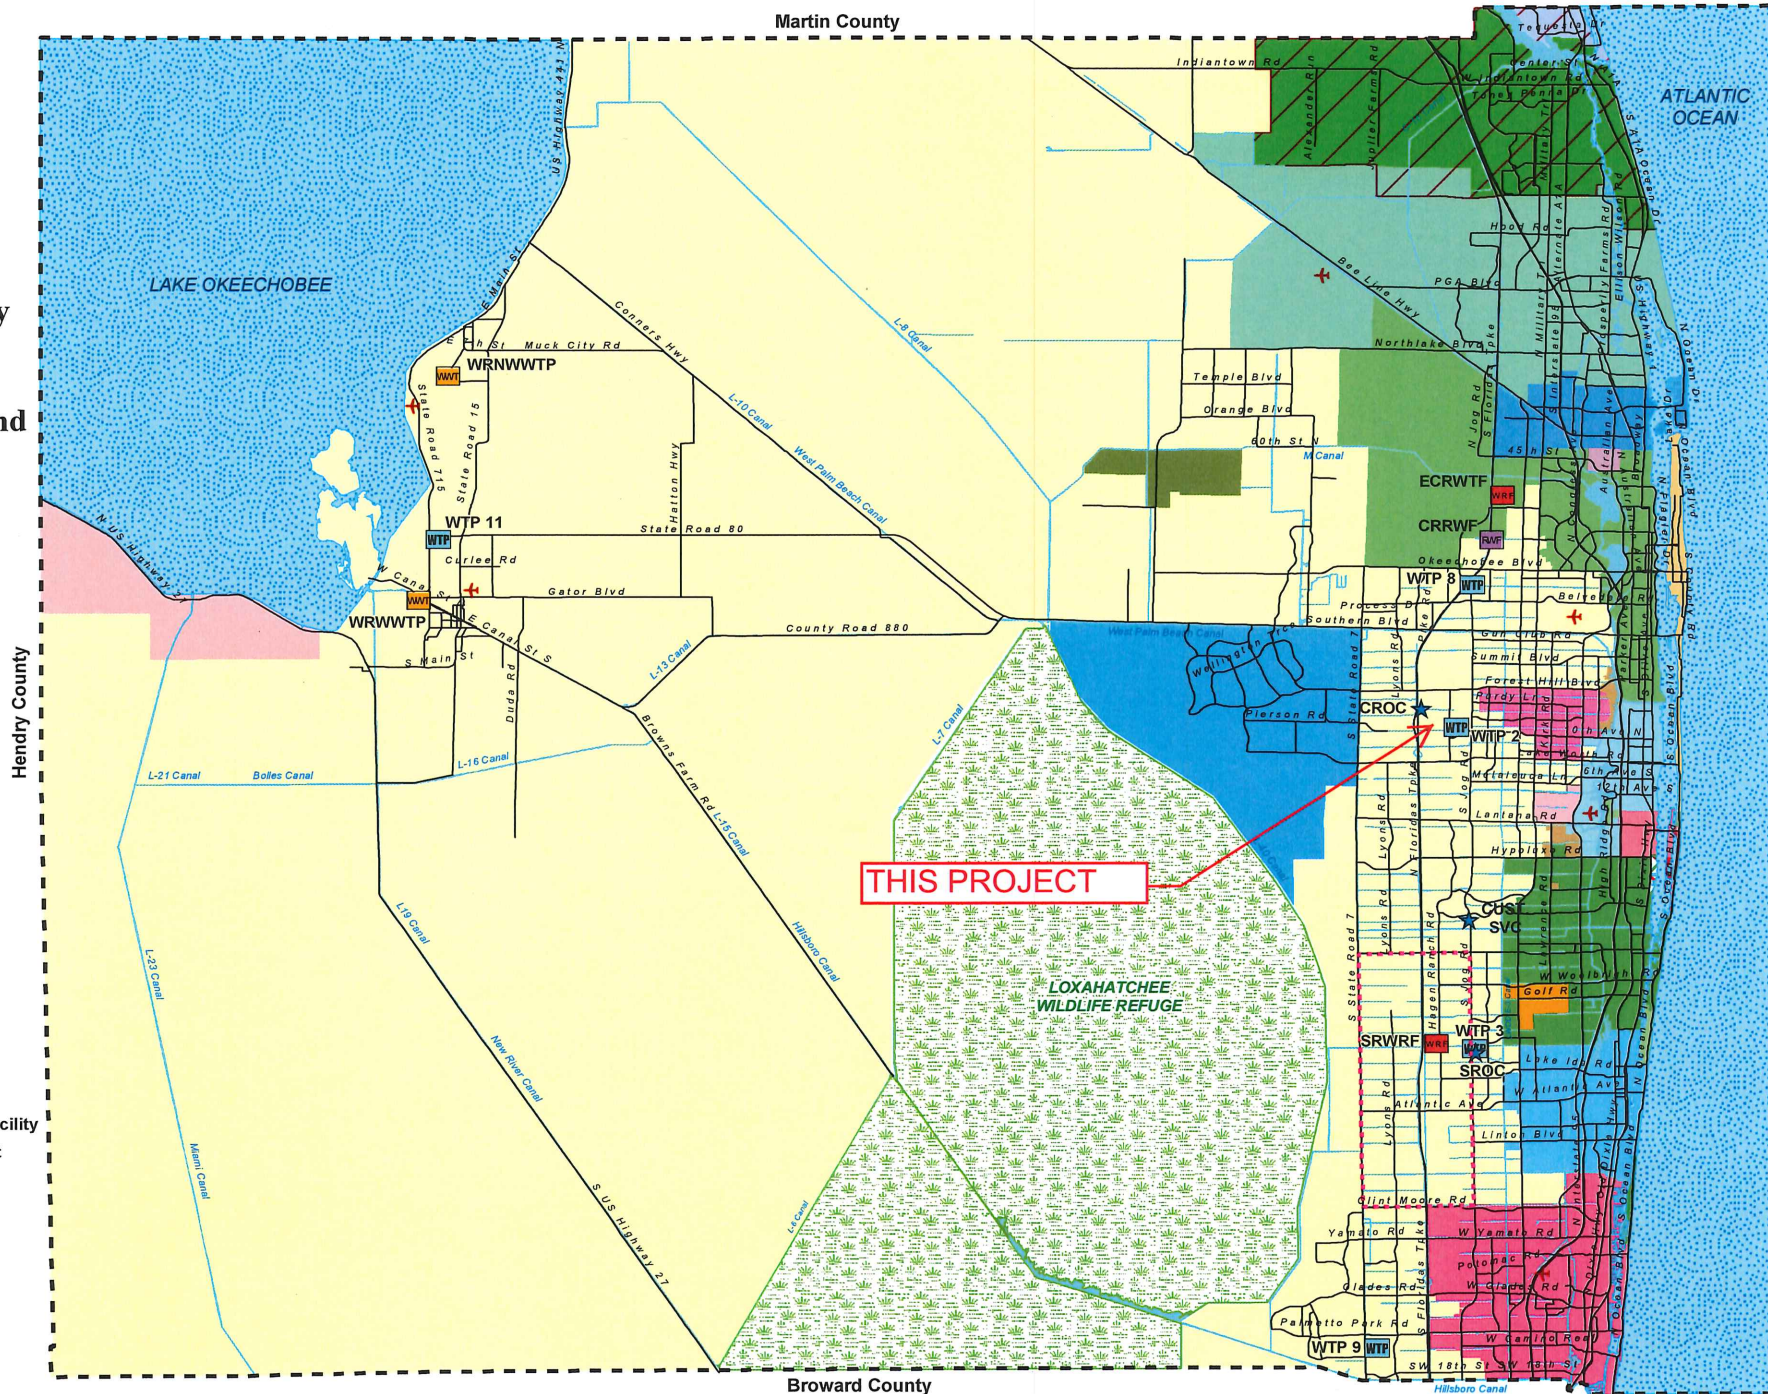
## Palm Beach County Water Utilities Department Service Area (SA) and Major Facilities

Attachment 1

- Legend**
- ★ Administration
  - WTP Water Treatment Plant
  - RRF Reclamation Facility
  - WRF Wastewater Reclamation Facility
  - WWTP Wastewater Treatment Plant
  - Mandatory Reclaimed SA
  - - - Palm Beach County Limits
  - Yellow P.B.C.W.U.D. Service Area



NOT TO SCALE



**WORK AUTHORIZATION NO. 001**

**Palm Beach County Water Utilities Department  
Pipeline Continuing Construction Contract 12-063**

**Project No. WUD 14-067**

**District: 2**

**Budget Line Item No. 4011 - 721 - W031 - 6547**

**Project Title: Covered Bridge Gravity Sewer Lining Project**

**THIS AUTHORIZATION # 001** to the Contract for Construction Services dated April 15, 2014 (R2014- 0520), by and between Palm Beach County and the Contractor identified herein, is for the Construction Services of this Work Authorization. The Contract provides for 15.18 % SBE participation overall. This Work Authorization includes 100 % overall participation. The cumulative proposed SBE participation, including this authorization is 100% overall. Additional authorization will be utilized to meet or exceed the stated overall participation goal;

1. CONTRACTOR: Hinterland Group, Inc.

2. ADDRESS: 5401 N. Haverhill Rd. Unit 114 West Palm Beach, Fl. 33407

3. Description of Services (Scope of Work) to be provided by the Contractor:

See **ATTACHMENT A.**

4. Services completed by the Contractor to date:

See **ATTACHMENT G.**

5. Contractor shall begin work promptly or deliver ordered materials within the following calendar days from the issuance of Notice to Proceed (NTP):

Substantial Completion 150 Calendar Days

Final Construction Completion 180 Calendar Days

Liquidated damages will apply as follows:

\$ 1000 per day past substantial completion date.

\$ 500 per day past final completion date.

(For Liquidated Damages Rates see **ATTACHMENT B**)

6. The compensation to be paid to the Contractor for providing the requested services in accordance with the Contract Bid Prices is \$ 325,417.97.

7. EXCEPT AS HEREBY AMENDED, CHANGED OR MODIFIED, all other terms, conditions and obligations of the Contract dated April 15, 2014 remain in full force and effect.

WORK AUTHORIZATION NO. 001

Project No. WUD 14-067

Project Title: Covered Bridge Gravity Sewer Lining Project

IN WITNESS WHEREOF, this Authorization is accepted, subject to the terms, conditions and obligations of the aforementioned Contract.

PALM BEACH COUNTY, A POLITICAL SUBDIVISION OF THE STATE OF FLORIDA

Sharon R. Bock, Clerk & Comptroller,  
Palm Beach County

Palm Beach County,  
Board of County Commissioners

ATTEST:

Signed: \_\_\_\_\_

Signed: \_\_\_\_\_  
Priscilla A. Taylor, Mayor



Typed Name: \_\_\_\_\_  
**Deputy Clerk**

\_\_\_\_\_  
Date

Approved as to Form and Legal  
Sufficiency

Signed: \_\_\_\_\_

Typed Name: \_\_\_\_\_  
County Attorney

CONTRACTOR: Hinterland Group, Inc.

ATTEST:

  
\_\_\_\_\_  
Witness

  
\_\_\_\_\_  
(Signature)

CHASE ROGERS, PM  
\_\_\_\_\_  
(Name and Title)

Daniel Duke III, President  
\_\_\_\_\_  
(Name and Title)

(CORPORATE SEAL)

6-13-14  
\_\_\_\_\_  
Date

**LIST OF ATTACHMENTS**

**WORK AUTHORIZATION NO. 001**

**Palm Beach County Water Utilities Department  
Pipeline Continuing Construction Contract 12-063A**

<b>ATTACHMENT – A</b>	Compensation Summary (Scope of Work)
<b>ATTACHMENT – B</b>	Rate for Liquidated Damages
<b>ATTACHMENT – C</b>	Public Construction Bond
<b>ATTACHMENT – D</b>	Form of Guarantee
<b>ATTACHMENT – E</b>	Work Authorization Schedule of Bid Items
<b>ATTACHMENT – F</b>	SBE Schedule 1 and Schedule 2
<b>ATTACHMENT – G</b>	Authorization Status Report - Summary and Status of Authorizations
<b>ATTACHMENT – H</b>	Authorization Status Report - Summary of SBE/Minority Business Tracking
<b>ATTACHMENT – I</b>	Location Map

# ATTACHMENT A

WORK AUTHORIZATION NO. 001

Palm Beach County Water Utilities Department  
Pipeline Continuing Construction Contract 12-063A

## SCOPE OF WORK FOR

---

### INTRODUCTION

Palm Beach County (County) entered into an agreement entitled Continuing Contract for WW Gravity Lines & Manhole Rehabilitation - Palm Beach County Water Utilities Department Project No. WUD 12-063A (CONTRACT) with Hinterland Group, Inc. (CONTRACTOR) to provide construction services for various general activities on the Pipeline Continuing Construction Contract dated April 15, 2014 (R2014 -0520). This Work Authorization will be performed under that CONTRACT.

This Work Authorization encompasses providing services related to Covered Bridge Gravity Sewer Lining Project.

### SCOPE OF SERVICES

Contractor shall perform the engineering Scope of Services as described herein rehabilitating existing gravity lines and manholes serving Lift Station #0225.

### COMPENSATION

Compensation shall not exceed 325,417.97 in accordance with the unit prices established in the Contract for construction services dated April 15, 2014 as approved by the Board of County Commissioners.

### SBE PARTICIPATION

SBE participation is included in **ATTACHMENT F** under this Authorization. The attached Schedule 1 defines the SBE applied to this Authorization/Contract and Schedule 2 establishes the SBE contribution from each subcontractor (Letter of Intent to perform as an SBE).

## ATTACHMENT B

WORK AUTHORIZATION NO. 001

Palm Beach County Water Utilities Department  
Pipeline Continuing Construction Contract 12-063A

### Rates for Liquidated Damages

Palm Beach County Water utilities Department shall establish liquidated damages rates for each Work Authorization based on the dollar amount and time sensitivity of the project. The rates shall be as follows according to a criticality rating of 1 through 3 assigned to each Work Authorization by the Department as established below:

**Highly Important Project (Criticality 1): Liquidated Damages**

**\$1,500** per day after Substantial Completion Date

**\$1,000** per day after Final Completion Date

→ **Moderately Important Project (Criticality 2): Liquidated Damages**

**\$1,000** per day after Substantial Completion Date

**\$500** per day after Final Completion Date

**Low Important Project (Criticality 3): Liquidated Damages**

**\$500** per day after Substantial Completion Date

**\$250** per day after Final Completion Date



**ATTACHMENT D**  
**FORM OF GUARANTEE**

GUARANTEE FOR (Contractor and Surety Name) Hinterland Group, Inc.  
Fidelity and Deposit Company of Maryland \_\_\_\_\_

We the undersigned hereby guarantee that the **Pipeline Continuing Construction Contract 2013, Project Number WUD 13-020, Work Authorization Number \_\_\_\_\_**, Palm Beach County, Florida, which we have constructed and bonded, has been done in accordance with the plans and specifications; that the work constructed will fulfill the requirements of the guaranties included in the Contract Documents. We agree to repair or replace any or all of our work, together with any work of others which may be damaged in so doing, that may prove to be defective in the workmanship or materials within a period of one year from the date of Substantial Completion of all of the above named work by the County of Palm Beach, State of Florida, without any expense whatsoever to said County of Palm Beach, ordinary wear and tear and unusual abuse or neglect excepted by the County. When correction work is started, it shall be carried through to completion.

In the event of our failure to acknowledge notice, and commence corrections of defective work within five (5) calendar days after being notified in writing by the Board of County Commissioners, Palm Beach County, Florida, we, collectively or separately, do hereby authorize Palm Beach County to proceed to have said defects repaired and made good at our expense and we will honor and pay the costs and charges therefore upon demand.

DATED \_\_\_\_\_  
(notice of completion filing date)

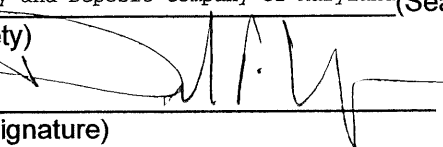
**SEAL AND NOTARIAL ACKNOWLEDGMENT OF SURETY**

Hinterland Group, Inc. \_\_\_\_\_ (Seal)  
(Contractor)

By:  \_\_\_\_\_  
(Signature)

Daniel A. Duke \_\_\_\_\_  
(Printed Name)

Fidelity and Deposit Company of Maryland (Seal)  
(Surety)

By:  \_\_\_\_\_  
(Signature)

Daniel F. Wagner \_\_\_\_\_  
(Printed Name)

**ATTACHMENT C**  
**PUBLIC CONSTRUCTION BOND**

BOND NUMBER: 09162809

BOND AMOUNT: \$325,913.50

CONTRACT AMOUNT: \$325,913.50

CONTRACTOR'S NAME: Hinterland Group, Inc.

CONTRACTOR'S ADDRESS: 5401 Haverhill Road, Unit 114  
West Palm Beach, FL 33407

CONTRACTOR'S PHONE: 321 633 7066

SURETY COMPANY: Fidelity and Deposit Company of Maryland

SURETY'S ADDRESS: 1400 American Lane  
Schaumburg, Ill 60196

OWNER'S NAME: PALM BEACH COUNTY

OWNER'S ADDRESS: 8100 Forest Hill Boulevard  
West Palm Beach, FL 33413

OWNER'S PHONE: (561) 493-6000

DESCRIPTION OF WORK: installing raw water mains, potable water mains, fire hydrants, water services lines, wastewater forcemains, reclaimed water mains and all associated appurtenances

COUNTY'S PROJECT NUMBER: WUD 14-067, Work Authorization Number 1

PROJECT LOCATION: System-Wide

LEGAL DESCRIPTION: Covered Bridge Gravity Sewer Lining Project  
Section 21, Township 44, Range 42

**PUBLIC CONSTRUCTION BOND**

This Bond is issued in favor of the County conditioned on the full and faithful performance of the Contract.

KNOW ALL MEN BY THESE PRESENTS: that Contractor and Surety, are held and firmly bound unto

Palm Beach County Board of County Commissioners  
301 N. Olive Avenue  
West Palm Beach, Florida 33401

as Obligee, herein called County, for the use and benefit of claimant as herein below defined, in the amount of three hundred twenty five thousand nine hundred thirteen dollars & 50/100  
Dollars (\$ 325,913.50 )

(Here insert a sum equal to the Contract Price)

for the payment whereof Principal and Surety bind themselves, their heirs, personal representatives, executors, administrators, successors and assigns, jointly and severally, firmly by these presents.

WHEREAS,

Principal has by written agreement dated \_\_\_\_\_, 20\_\_, entered into a contract with the County for

Contract Name: Continuing Contract for Wastewater Gravity Lines & Manhole Rehabilitation  
Contract No.: WUD 12-063A  
Project Name: Covered Bridge Gravity Sewer Lining Project  
Project No.: WUD 14-067  
Project Description: installing raw water mains, potable water mains, fire hydrants, water services lines, wastewater forcemains, reclaimed water mains and all associated appurtenances  
Project Location: System-Wide

in accordance with Design Criteria Drawings and Specifications prepared by


Name of Design Firm: N/A  
Location of Firm:  
Phone:  
Fax:

which contract is by reference made a part hereof in its entirety, and is hereinafter referred to as the Contract.

THE CONDITION OF THIS BOND is that if Principal:

1. Performs the contract dated \_\_\_\_\_, 20\_\_, between Principal and County for the design and construction of WUD 14-067, the contract being made a part of this bond by reference, at the times and in the manner prescribed in the contract; and
2. Promptly makes payments to all claimants, as defined in Section 255.05, Florida Statutes, supplying Principal with labor, materials, or supplies, used directly or indirectly by Principal in the prosecution of the work provided for in the contract; and

3. Pays County all losses, damages (including liquidated damages), expenses, costs, and attorneys' fees, including appellate proceedings, that County sustains because of a default by Principal under the contract; and
4. Performs the guarantee of all work and materials furnished under the contract for the time specified in the contract, then this bond is void; otherwise it remains in full force.
5. Any changes in or under the contract documents and compliance or noncompliance with any formalities connected with the contract or the changes does not affect Surety's obligation under this bond and Surety waives notice of such changes.
6. The amount of this bond shall be reduced by and to the extent of any payment or payments made in good faith hereunder, inclusive of the payment by Surety of construction liens which may be filed of record against said improvement, whether or not claim for the amount of such lien be presented under and against the bond.
7. Principal and Surety expressly acknowledge that any and all provisions relating to consequential, delay and liquidated damages contained in the contract are expressly covered by and made a part of this Performance, Labor and Material Payment Bond. Principal and Surety acknowledge that any such provisions lie within their obligations and within the policy coverage's and limitations of this instrument.
8. Section 255.05, Florida Statutes, as amended, together with all notice and time provisions contained therein, is incorporated herein, by reference, in its entirety. Any action instituted by a claimant under this bond for payment must be in accordance with the notice and time limitation provisions in Section 255.05(2), Florida Statutes. This instrument regardless of its form, shall be construed and deemed a statutory bond issued in accordance with Section 255.05, Florida Statutes.
9. Any action brought under this instrument shall be brought in the state court of competent jurisdiction in Palm Beach County, Florida and not elsewhere.

  
 \_\_\_\_\_  
 Witness

CHASE ROGERS  
 \_\_\_\_\_  
 Print name

  
 \_\_\_\_\_  
 Witness

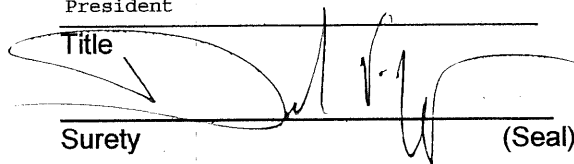
Candy L. Wagner  
 \_\_\_\_\_  
 Print name

  
 \_\_\_\_\_  
 Principal (Seal)

Daniel A. Duke  
 \_\_\_\_\_  
 Print name

President

Title

  
 \_\_\_\_\_  
 Surety (Seal)

Daniel F. Wagner  
 \_\_\_\_\_

Print name

attorney in fact

Title

**ZURICH AMERICAN INSURANCE COMPANY  
COLONIAL AMERICAN CASUALTY AND SURETY COMPANY  
FIDELITY AND DEPOSIT COMPANY OF MARYLAND  
POWER OF ATTORNEY**

KNOW ALL MEN BY THESE PRESENTS: That the ZURICH AMERICAN INSURANCE COMPANY, a corporation of the State of New York, the COLONIAL AMERICAN CASUALTY AND SURETY COMPANY, a corporation of the State of Maryland, and the FIDELITY AND DEPOSIT COMPANY OF MARYLAND a corporation of the State of Maryland (herein collectively called the "Companies"), by **JAMES M. CARROLL, Vice President**, in pursuance of authority granted by Article V, Section 8, of the By-Laws of said Companies, which are set forth on the reverse side hereof and are hereby certified to be in full force and effect on the date hereof, do hereby nominate, constitute, and appoint **Daniel F. WAGNER, of Lakeland, Florida**, its true and lawful agent and Attorney-in-Fact, to make, execute, seal and deliver, for, and on its behalf as surety, and as its act and deed: **any and all bonds and undertakings**, and the execution of such bonds or undertakings in pursuance of these presents, shall be as binding upon said Companies, as fully and amply, to all intents and purposes, as if they had been duly executed and acknowledged by the regularly elected officers of the ZURICH AMERICAN INSURANCE COMPANY at its office in New York, New York., the regularly elected officers of the COLONIAL AMERICAN CASUALTY AND SURETY COMPANY at its office in Owings Mills, Maryland., and the regularly elected officers of the FIDELITY AND DEPOSIT COMPANY OF MARYLAND at its office in Owings Mills, Maryland., in their own proper persons.

The said Vice President does hereby certify that the extract set forth on the reverse side hereof is a true copy of Article V, Section 8, of the By-Laws of said Companies, and is now in force.

IN WITNESS WHEREOF, the said Vice-President has hereunto subscribed his/her names and affixed the Corporate Seals of the said **ZURICH AMERICAN INSURANCE COMPANY, COLONIAL AMERICAN CASUALTY AND SURETY COMPANY, and FIDELITY AND DEPOSIT COMPANY OF MARYLAND**, this 3rd day of October, A.D. 2012.

ATTEST:

**ZURICH AMERICAN INSURANCE COMPANY  
COLONIAL AMERICAN CASUALTY AND SURETY COMPANY  
FIDELITY AND DEPOSIT COMPANY OF MARYLAND**



By: *Eric D. Barnes*  
*Assistant Secretary*  
*Eric D. Barnes*

*James M. Carroll*  
*Vice President*  
*James M. Carroll*

State of Maryland  
City of Baltimore

On this 3rd day of October, A.D. 2012, before the subscriber, a Notary Public of the State of Maryland, duly commissioned and qualified, **JAMES M. CARROLL, Vice President, and ERIC D. BARNES, Assistant Secretary**, of the Companies, to me personally known to be the individuals and officers described in and who executed the preceding instrument, and acknowledged the execution of same, and being by me duly sworn, depose and saith, that he/she is the said officer of the Company aforesaid, and that the seals affixed to the preceding instrument are the Corporate Seals of said Companies, and that the said Corporate Seals and the signature as such officer were duly affixed and subscribed to the said instrument by the authority and direction of the said Corporations.

IN TESTIMONY WHEREOF, I have hereunto set my hand and affixed my Official Seal the day and year first above written.

*Maria D. Adamski*

Maria D. Adamski, Notary Public  
My Commission Expires: July 8, 2015



**EXTRACT FROM BY-LAWS OF THE COMPANIES**

"Article V, Section 8, Attorneys-in-Fact. The Chief Executive Officer, the President, or any Executive Vice President or Vice President may, by written instrument under the attested corporate seal, appoint attorneys-in-fact with authority to execute bonds, policies, recognizances, stipulations, undertakings, or other like instruments on behalf of the Company, and may authorize any officer or any such attorney-in-fact to affix the corporate seal thereto; and may with or without cause modify or revoke any such appointment or authority at any time."

**CERTIFICATE**

I, the undersigned, Vice President of the ZURICH AMERICAN INSURANCE COMPANY, the COLONIAL AMERICAN CASUALTY AND SURETY COMPANY, and the FIDELITY AND DEPOSIT COMPANY OF MARYLAND, do hereby certify that the foregoing Power of Attorney is still in full force and effect on the date of this certificate; and I do further certify that Article V, Section 8, of the By-Laws of the Companies is still in force.

This Power of Attorney and Certificate may be signed by facsimile under and by authority of the following resolution of the Board of Directors of the ZURICH AMERICAN INSURANCE COMPANY at a meeting duly called and held on the 15th day of December 1998.

RESOLVED: "That the signature of the President or a Vice President and the attesting signature of a Secretary or an Assistant Secretary and the Seal of the Company may be affixed by facsimile on any Power of Attorney...Any such Power or any certificate thereof bearing such facsimile signature and seal shall be valid and binding on the Company."

This Power of Attorney and Certificate may be signed by facsimile under and by authority of the following resolution of the Board of Directors of the COLONIAL AMERICAN CASUALTY AND SURETY COMPANY at a meeting duly called and held on the 5th day of May, 1994, and the following resolution of the Board of Directors of the FIDELITY AND DEPOSIT COMPANY OF MARYLAND at a meeting duly called and held on the 10th day of May, 1990.

RESOLVED: "That the facsimile or mechanically reproduced seal of the company and facsimile or mechanically reproduced signature of any Vice-President, Secretary, or Assistant Secretary of the Company, whether made heretofore or hereafter, wherever appearing upon a certified copy of any power of attorney issued by the Company, shall be valid and binding upon the Company with the same force and effect as though manually affixed.

IN TESTIMONY WHEREOF, I have hereunto subscribed my name and affixed the corporate seals of the said Companies, this \_\_\_\_ day of \_\_\_\_\_, 20 \_\_\_\_.



*Geoffrey Delisio*

Geoffrey Delisio, Vice President



**Palm Beach County Water Utilities Department**  
**Continuing Contract For Wastewater Gravity Lines & Manhole Rehabilitation**  
**Contract No.: WUD 12-063A**

**Covered Bridge Gravity Sewer Lining Project**  
**Project No.: WUD 14-067**

**COST ESTIMATE**

LINING DATE	GROUT DATE	W.W. MAP PAGE	NAME OF DEVELOPMENT	STREET NAME	UPSTREAM MANHOLE NO.	DOWNSTREAM MANHOLE NO.	PIPE LENGTH (FT)	PIPE DIAMETER (IN)	DEPTH (FT)	NO. OF SERVICE CONNECTIONS	COST
		I24s	COVERED BRIDGE	HOLYOKE LN	196	I25s -18	155	8	3.6	0	\$4,262.50
		I25s	COVERED BRIDGE	HOLYOKE LN	18	I24s -196	225	8	5.2	0	\$6,187.50
		I24s	COVERED BRIDGE	FRANCONIA CIR	196	191	169	8	5.6	0	\$4,647.50
		I24s	COVERED BRIDGE	FRANCONIA CIR	191	195	111	8	6.3	0	\$3,052.50
		I24s	COVERED BRIDGE	FRANCONIA CIR	195	194	216	8	8.8	0	\$5,940.00
		I24s	COVERED BRIDGE	FRANCONIA CIR	194	193	126	8	10.5	0	\$3,465.00
		I24s	COVERED BRIDGE	COVERED BRIDGE	193	192	114	8	11.2	0	\$3,135.00
		I24s	COVERED BRIDGE	COVERED BRIDGE	62	192	197	8	4.4	0	\$5,417.50
		I24s	COVERED BRIDGE	COVERED BRIDGE	192	49	131	8	11.3	0	\$3,602.50
		I24s	COVERED BRIDGE	BENNINGTON LN	I25s-198	I24s -199	215	8	5.8	0	\$5,912.50
		I24s	COVERED BRIDGE	BENNINGTON LN	200	199	219	8	4.7	0	\$6,022.50
		I24s	COVERED BRIDGE	459 FAIRFIELD	197	195	375	8	8.9	0	\$10,312.50
		I24s	COVERED BRIDGE	AMHERST LN	45	46	123	8	4.7	0	\$3,382.50
		I24s	COVERED BRIDGE	AMHERST LN	46	47	250	8	6.4	0	\$6,875.00
		I24s	COVERED BRIDGE	AMHERST LN	47	48	260	8	6.4	8	\$31,150.00
		I24s	COVERED BRIDGE	184 CAMBRIDGE	48	50	211	8	9	8	\$29,802.50
		I24s	COVERED BRIDGE	DOWNEAST LN	37	38	127	8	4.8	0	\$3,492.50
		I24s	COVERED BRIDGE	DOWNEAST LN	38	36	104	8	6	0	\$2,860.00
		I24s	COVERED BRIDGE	DOWNEAST LN	39	38	160	8	4.8	0	\$4,400.00
		I24s	COVERED BRIDGE	DOWNEAST LN	36	54	369	8	6.8	0	\$10,147.50
		I24s	COVERED BRIDGE	CAPECOD CIR	59	58	204	8	4.3	0	\$5,610.00
		I24s	COVERED BRIDGE	CAPECOD CIR	58	57	190	8	5.8	0	\$5,225.00
		I24s	COVERED BRIDGE	CAPECOD CIR	57	55	137	8	7.7	0	\$3,767.50
		I24s	COVERED BRIDGE	257 CHESHIRE CT	56	55	91	8	5.8	0	\$2,502.50
		I24s	COVERED BRIDGE	CAPECOD CIR	55	54	54	8	8.9	0	\$1,485.00
		I24s	COVERED BRIDGE	CAPECOD CIR	54	53	152	8	9.9	0	\$4,180.00
		I24s	COVERED BRIDGE	CAPECOD CIR	53	52	117	8	10.9	0	\$3,217.50



		I24s	COVERED BRIDGE	CAPECOD CIR	52	51	75	8	10.6	0	\$2,062.50
		I24s	COVERED BRIDGE	CAPECOD CIR	51	50	210	8	10.9	0	\$5,775.00
		I24s	COVERED BRIDGE	CAPECOD CIR	50	49	115	8	11.9	0	\$3,162.50
		I24s	COVERED BRIDGE	COVERED BRIDGE	49	61	353	8	11.9	0	\$9,707.50
		I24s	COVERED BRIDGE	COVERED BRIDGE	61	206	96	8	13.8	0	\$2,640.00
		I24s	COVERED BRIDGE	LACONIA CIR	60	67	223	8	4.2	0	\$6,132.50
		I24s	COVERED BRIDGE	LACONIA CIR	70	74	207	8	7.3	0	\$5,692.50
		I24s	COVERED BRIDGE	LACONIA CIR	74	75	61	8	7.3	0	\$1,677.50
		I24s	COVERED BRIDGE	MIDDLESEX CT	72	73	117	8	5	0	\$3,217.50
		I24s	COVERED BRIDGE	MIDDLESEX CT	73	207	190	8	5.4	0	\$5,225.00
		I24s	COVERED BRIDGE	MIDDLESEX CT	207	71	68	8	5.8	0	\$1,870.00
		I24s	COVERED BRIDGE	COVERED BRIDGE	65	64	133	8	12.5	0	\$3,657.50
		I24s	COVERED BRIDGE	COVERED BRIDGE	64	206	200	8	13.7	0	\$5,500.00
		I24s	COVERED BRIDGE	COVERED BRIDGE	63	64	96	8	6.9	0	\$2,640.00
		I24s	COVERED BRIDGE	COVERED BRIDGE	206	WET WELL	10	8	14	0	\$275.00
		I24s	COVERED BRIDGE	SALEM LN	181	182	200	8	4	0	\$5,500.00
		I24s	COVERED BRIDGE	SALEM LN	182	185	217	8	4.5	0	\$5,967.50
		I24s	COVERED BRIDGE	NANTUCKET	190	189	224	8	3.9	1	\$9,160.00
		I24s	COVERED BRIDGE	NANTUCKET	189	188	60	8	5.2	0	\$1,650.00
		I24s	COVERED BRIDGE	NANTUCKET	188	187	171	8	5.7	0	\$4,702.50
		I24s	COVERED BRIDGE	NANTUCKET	187	186	110	8	6.4	0	\$3,025.00
		I24s	COVERED BRIDGE	NANTUCKET	186	185	142	8	6.7	0	\$3,905.00
		I24s	COVERED BRIDGE	NANTUCKET	185	183	183	8	6.9	0	\$5,032.50
		I24s	COVERED BRIDGE	NANTUCKET	184	78	225	8	10	0	\$6,187.50
		I24s	COVERED BRIDGE	COVERED BRIDGE	77	76	114	8	10.7	0	\$3,135.00
		I24s	COVERED BRIDGE	COVERED BRIDGE	76	66	210	8	11.3	0	\$5,775.00
		I24s	COVERED BRIDGE	WORCESTER LN	179	180	217	8	5.4	0	\$5,967.50
		I24s	COVERED BRIDGE	WORCESTER LN	180	184	142	8	5.4	0	\$3,905.00
							<b>TOTALS</b>	<b>9,171</b>		<b>17</b>	<b>\$303,202.50</b>

## ATTACHMENT F

### SCHEDULE #1

#### LIST OF PROPOSED SBE-M/WBE PRIME/SUBCONTRACTORS

PROJECT NAME: Covered Bridge Gravity Sewer Lining Project PROJECT NUMBER: 14-067

NAME OF PRIME BIDDER: Hinterland Group, Inc. ADDRESS: 5401 N. Haverhill Rd. Unit 114 West Palm Beach, FL 33407

CONTACT PERSON: Daniel Duke PHONE NO. 561-640-353 FAX NO. 561-640-3504

BID OPENING DATE: 15-Apr-14 DEPARTMENT Water Utilities Department

#### PLEASE IDENTIFY ALL APPLICABLE CATEGORIES

Name, Address and Telephone Number of Minority Contractor	(Check one or both Categories)					Dollar Amount	
	Minority Business	Small Business	Black	Hispanic	Women	Caucasian	Other (Please Specify)
Hinterland Group, Inc.	<input type="checkbox"/>	<input checked="" type="checkbox"/>					<b>325,417.97</b>
	<input type="checkbox"/>	<input type="checkbox"/>					
	<input type="checkbox"/>	<input type="checkbox"/>					
	<input type="checkbox"/>	<input type="checkbox"/>					
	<input type="checkbox"/>	<input type="checkbox"/>					
<b>PRIME CONTRACTOR TO COMPLETE:</b>	<b>TOTAL</b>		\$ -	\$ -	\$ -	\$ -	<b>325,417.97</b>
<b>BID PRICE:</b>			<b>Total Value of SBE Participation: \$ 325,417.97</b>				

- NOTE:
1. The amount listed on this form for a Subcontractor must be supported by price or percentage included on Schedule 2 or a proposal from each Subcontractor listed in order to be counted toward goal attainment.
  2. Firms may be certified by Palm Beach County as an SBE and/or an M/WBE. If firms are certified as both an SBE and M/WBE, please indicate the dollar amount under the appropriate category.
  3. M/WBE information is being collected for tracking purposes only.

ATTACHMENT F

SCHEDULE 2

LETTER OF INTENT TO PERFORM AS AN SBE OR M/WBE SUBCONTRACTOR

PROJECT NO. 14-067 PROJECT NAME: Gravity Lines & MH Rehab

TO: Hinterland Group, Inc.  
(Name of Prime Bidder)

The undersigned is certified by Palm Beach County as a(n) – (check one or more, as applicable):

Small Business Enterprise  Minority Business Enterprise \_\_\_\_\_

Black \_\_\_\_\_ Hispanic \_\_\_\_\_ Women \_\_\_\_\_ Caucasian \_\_\_\_\_ Other (Please Specify) \_\_\_\_\_

Date of Palm Beach County Certification: August 30, 2012

The undersigned is prepared to perform the following described work in connection with the above project  
**(Specify in detail, particular work items or parts thereof to be performed):**

Line Item/Lot No.	Item Description	Qty / Units	Unit Price	Total Price
<u>All</u>	<u>Gravity Lines/MH Rehab</u>	_____	_____	<u>325,417.97</u>
_____	_____	_____	_____	_____
_____	_____	_____	_____	_____

at the following price  
\$ 325,417.97  
(Subcontractor's quote)

And will enter into a formal agreement for work with you conditioned upon your execution of a contract with Palm Beach County.  
If undersigned intends to sub-subcontract any portion of this subcontract to a non-certified SBE subcontractor, the amount of any such subcontract must be stated: \$ 0.00

The undersigned subcontractor understands that the provision of this form to prime bidder does not prevent subcontractor from providing quotations to other bidders

Hinterland Group, Inc.  
(Print Name of SBE-M/WBE Subcontractor)

By:   
(Signature)

Daniel Duke III  
(Print name/title of person executing on behalf of SBE-M/WBE Subcontractor)

Date: 6-13-2014



# ATTACHMENT H

## AUTHORIZATION STATUS REPORT

### SUMMARY OF SBE / MINORITY BUSINESS TRACKING

	Total	SBE
<b>Current Proposal</b>		
Value of Authorization No. 1	\$325,417.97	325417.97
Value of SBE - M/WBE Letters of Intent	\$325,417.97	\$325,417.97
Actual Percentage	100.00%	100.00%
<b>Signed Authorizations</b>		
Total Value of Authorizations		
Total Value of SBE - M/WBE Signed Subcontracts		\$0
Actual Percentage	#DIV/0!	#DIV/0!
<b>Signed Authorizations Plus Current Proposal</b>		
Total Value of Authorizations	325,417.97	
Total Value of Subcontracts & Letters of Intent	325,417.97	325,417.97
Actual Percentage	100.00%	100.00%
<b>GOAL</b>	15.18%	15.18%

# LOCATION MAP (ATTACHMENT I)



## Palm Beach County Water Utilities Department Service Area (SA) and Major Facilities

Attachment 1

- Legend**
- Administration
  - Water Treatment Plant
  - Reclamation Facility
  - Wastewater Reclamation Facility
  - Wastewater Treatment Plant
  - Mandatory Reclaimed SA
  - Palm Beach County Limits
  - P.B.C.W.U.D. Service Area



NOT TO SCALE

