



MARLBORO COURT

A MOBILE HOME RENTAL PARK
FEBRUARY, 1987

SHEET 2 OF 2

81

13/44/42
SUBDIVISION + Marlboro Ct
BOOK 56 PAGE 81
FLOOD ZONE B FLOOD MAP #1658
QUAD #32
SE
SUB NAME Mobile Home Rental PL

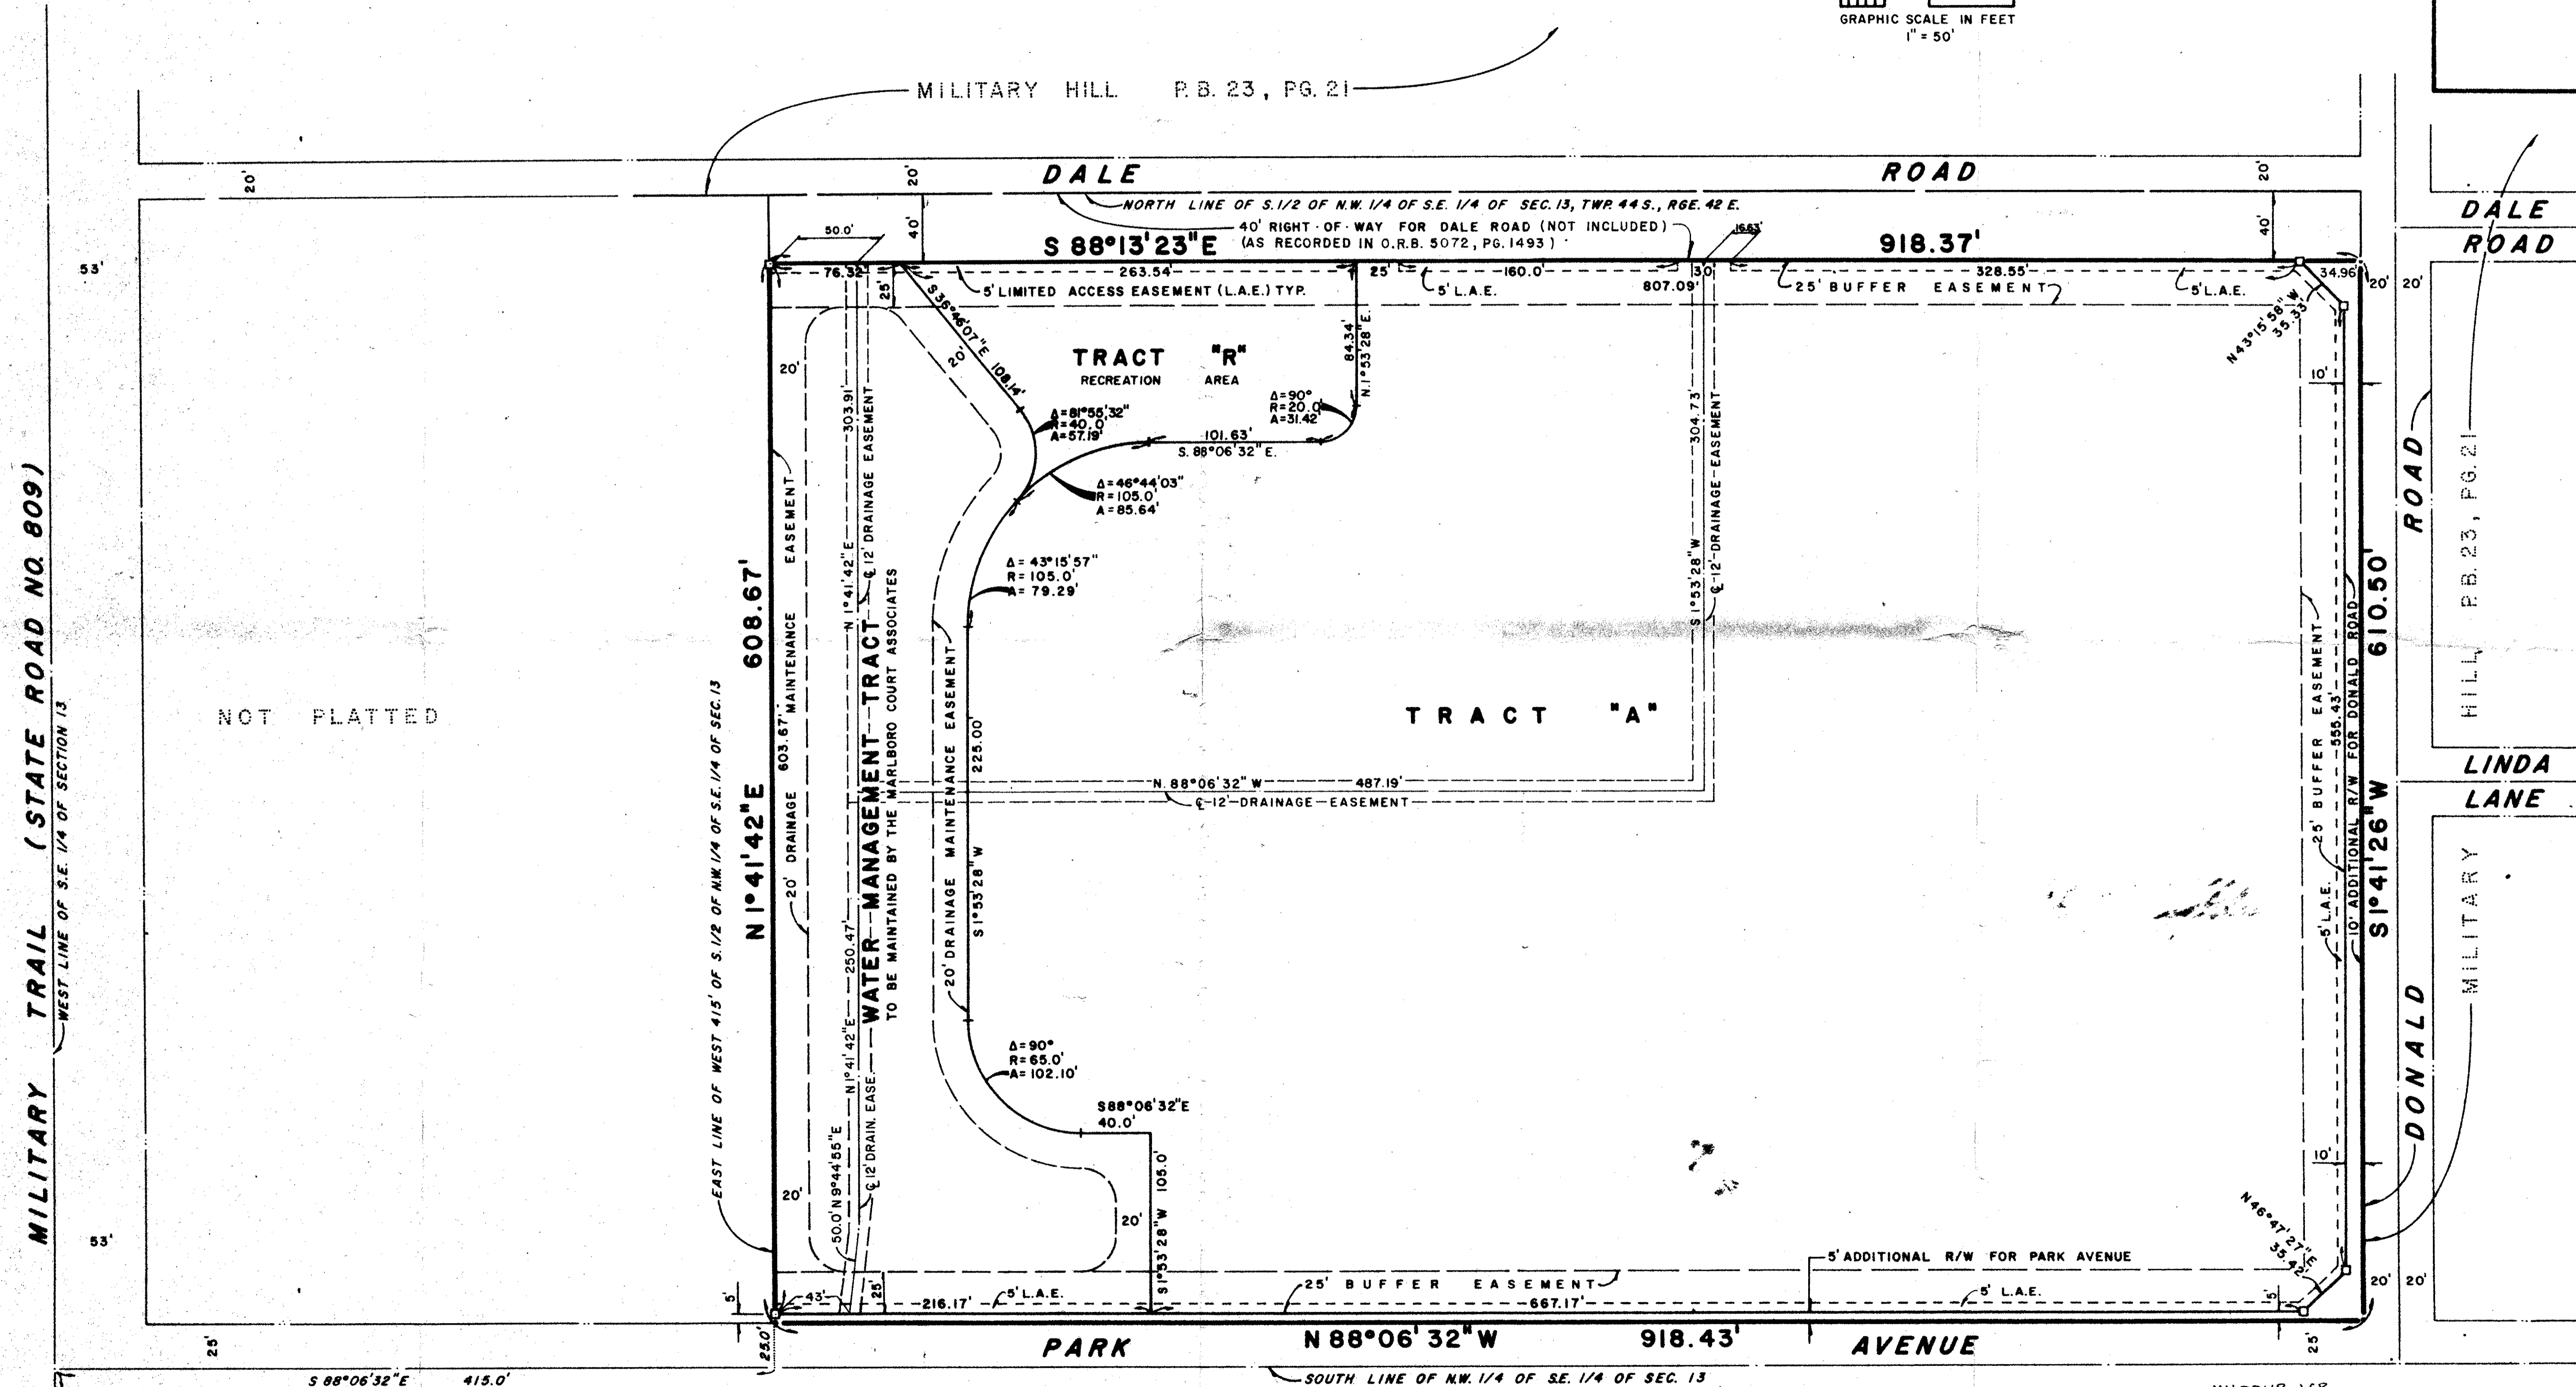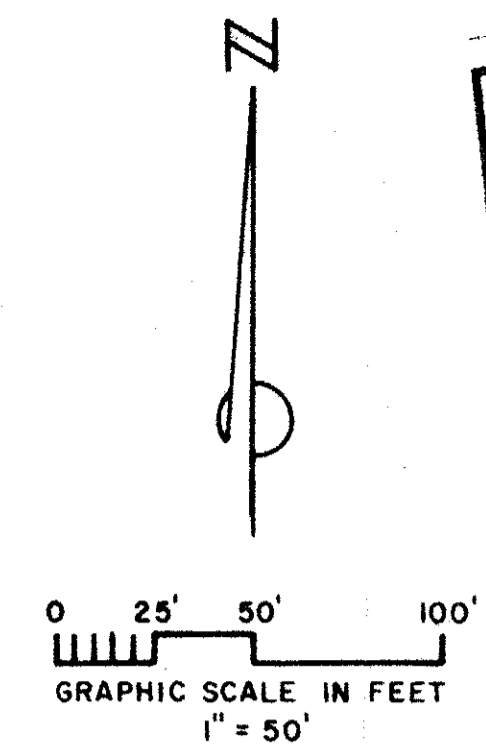

SOUTH 1/4 CORNER, SEC. 13, TWP. 44 S., R6E. 42 E.
N 1° 41' 42" E 1343.68'

THIS INSTRUMENT WAS PREPARED BY KENT W. EWING, JR.
IN THE OFFICE OF EWING AND SHIRLEY, INC.
3767 LAKE WORTH ROAD, SUITE 118
LAKE WORTH, FLORIDA 33461

MARLBORO COURT 56/81

MH0048.16R
MARLBORO COURT MAP P856 P881
EWING AND SHIRLEY, INC.
LAND SURVEYORS AND PLANNERS
3767 Lake Worth Road-Suite 118
Lake Worth Florida 33461
(305)968-0421