



This instrument was prepared by CONTROL POINT ASSOCIATES, FL, LLC. 1700 N.W. 64th Street, Suite 400 Fort Lauderdale, Florida 33309 Certificate of Authorization Number: LB #8137

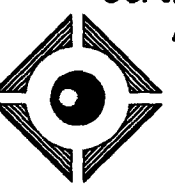

"LAKESIDE LANDING"

A REPLAT OF A PORTION OF TRACT "C", WATERWAY PLAZA, (PLAT BOOK 69, PAGE 88, PALM BEACH COUNTY RECORDS) IN SECTION 23, TOWNSHIP 43 SOUTH, RANGE 41 EAST, VILLAGE OF ROYAL PALM BEACH, PALM BEACH COUNTY, FLORIDA
SHEET 5 OF 7 SHEETS

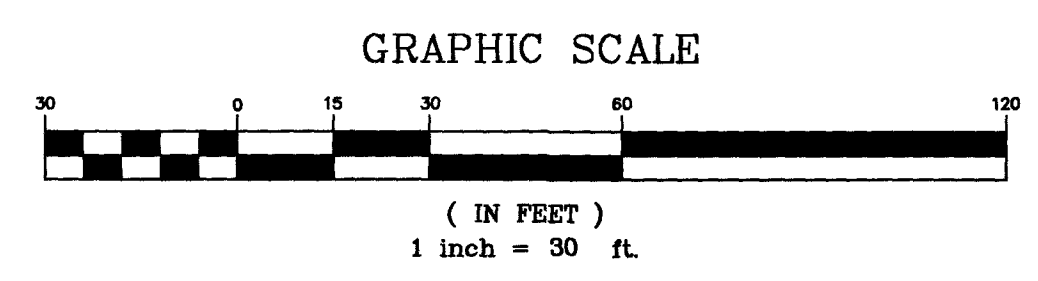

180

STATE OF FLORIDA COUNTY OF PALM BEACH THIS PLAT WAS FILED FOR RECORD AT _____ M. THIS _____ DAY OF _____ 202 AND DULY RECORDED IN PLAT NO. _____ PAGE _____ THRU _____ JOSEPH ABRUZZO CLERK OF THE CIRCUIT COURT & COMPTROLLER BY: _____ DEPUTY CLERK

STATE PLANE COORDINATES:


COORDINATES SHOWN ARE GRID. DATUM = NAD 83, 1990 ADJUSTMENT. ZONE = FLORIDA EAST. LINEAR UNITS = U.S. SURVEY FOOT. COORDINATE SYSTEM = 1983 STATE PLANE PROJECTION = TRANSVERSE MERCATOR. ALL DISTANCES ARE GROUND UNLESS OTHERWISE NOTED. SCALE FACTOR = 1.00003843. GROUND DISTANCE X SCALE FACTOR = GRID DISTANCE. BEARINGS SHOWN THUS [XX°XX'XX"] ARE GRID BEARINGS AND REFERENCE THE EAST LINE OF THE SW 1/4 OF SECTION 12-44S-42E. AS [NORTH 01°30'19" WEST]. BEARING SHOWN HEREON REFER TO RECORD PLATS. BEARING ROTATION EQUATION: N01°36'46"E (PLAT) CLOCKWISE ROTATION [N02°44'30"E] (GRID)

LEGEND:

- P.R.M. - INDICATES PERMANENT REFERENCE MONUMENT (4"x4"x24" CONCRETE POST W/METAL ROD AND BRASS CAP STAMPED L.B. 285)
- P.C. - POINT OF CURVE
- ◎ P.C.P. - INDICATES PERMANENT CONTROL POINT - MCLAUGHLIN (MCL) NAIL WITH CAP #285
- L.B. - INDICATES LICENSED BUSINESS NUMBER
- P.B., PG. - INDICATES PLAT BOOK & PAGE
- P.B.C.R. - INDICATES PALM BEACH COUNTY RECORDS
- SQ. FT. - INDICATES SQUARE FEET
- (NR) - INDICATES NOT RADIAL
- (R) - INDICATES RADIAL
- O.R., PG., - INDICATES OFFICIAL RECORDS BOOK, PAGE
- R/W - INDICATES RIGHT-OF-WAY
- N100000 - INDICATES STATE PLANE COORDINATE NORTHING
- E100000 - INDICATES STATE PLANE COORDINATE EASTING
- ⊙ - INDICATES CENTERLINE
- F.S. - INDICATES FLORIDA STATUTES
- R - INDICATES RADIUS
- Δ - INDICATES CENTRAL ANGLE (DELTA)
- A - INDICATES ARC LENGTH (DESC.) - INDICATES DESCRIPTION
- (R) - INDICATES RADIAL BEARING
- (NR) - INDICATES NON-RADIAL BEARING
- (CH. BRG.) - INDICATES CHORD BEARING
- (CH.) - INDICATES CHORD (TO P.C.) - INDICATES TO POINT OF CURVE
- SD&LE - INDICATES SPECIAL DRAINAGE AND LANDSCAPE EASEMENT
- F.P.L. - INDICATES FLORIDA POWER & LIGHT COMPANY
- P.B.C.U.E. - PALM BEACH COUNTY UTILITY EASEMENT

SURVEYOR'S NOTES:

- NOTICE: THIS PLAT, AS RECORDED IN ITS GRAPHIC FORM, IS THE OFFICIAL DEPICTION OF THE SUBDIVIDED LANDS DESCRIBED HEREIN AND WILL IN NO CIRCUMSTANCES BE SUPPLANTED IN AUTHORITY BY ANY OTHER GRAPHIC OR DIGITAL FORM OF THE PLAT. THERE MAY BE ADDITIONAL RESTRICTIONS THAT ARE NOT RECORDED ON THIS PLAT THAT MAY BE FOUND IN THE PUBLIC RECORDS OF PALM BEACH COUNTY, FLORIDA.
- ALL LINES INTERSECTING CIRCULAR CURVES ARE RADIAL UNLESS OTHERWISE NOTED.
- BUILDING SETBACK LINES SHALL BE AS REQUIRED BY CURRENT VILLAGE OF ROYAL PALM BEACH ZONING REGULATIONS.
- NO BUILDING OR ANY KIND OF CONSTRUCTION OR TREES OR SHRUBS SHALL BE PLACED ON ANY EASEMENT WITHOUT THE WRITTEN CONSENT OF ALL EASEMENT BENEFICIARIES AND ALL APPLICABLE VILLAGE OF ROYAL PALM BEACH APPROVALS OR PERMITS AS REQUIRED FOR SUCH ENCROACHMENTS.
- IN THOSE CASES WHERE EASEMENTS OF DIFFERENT TYPE CROSS OR OTHERWISE COINCIDE, DRAINAGE EASEMENTS SHALL HAVE FIRST PRIORITY, UTILITY EASEMENTS SHALL HAVE SECOND PRIORITY, ACCESS EASEMENTS SHALL HAVE THIRD PRIORITY, AND ALL OTHER EASEMENTS SHALL BE SUBORDINATE TO THESE WITH THEIR PRIORITIES BEING DETERMINED BY USE RIGHTS GRANTED.

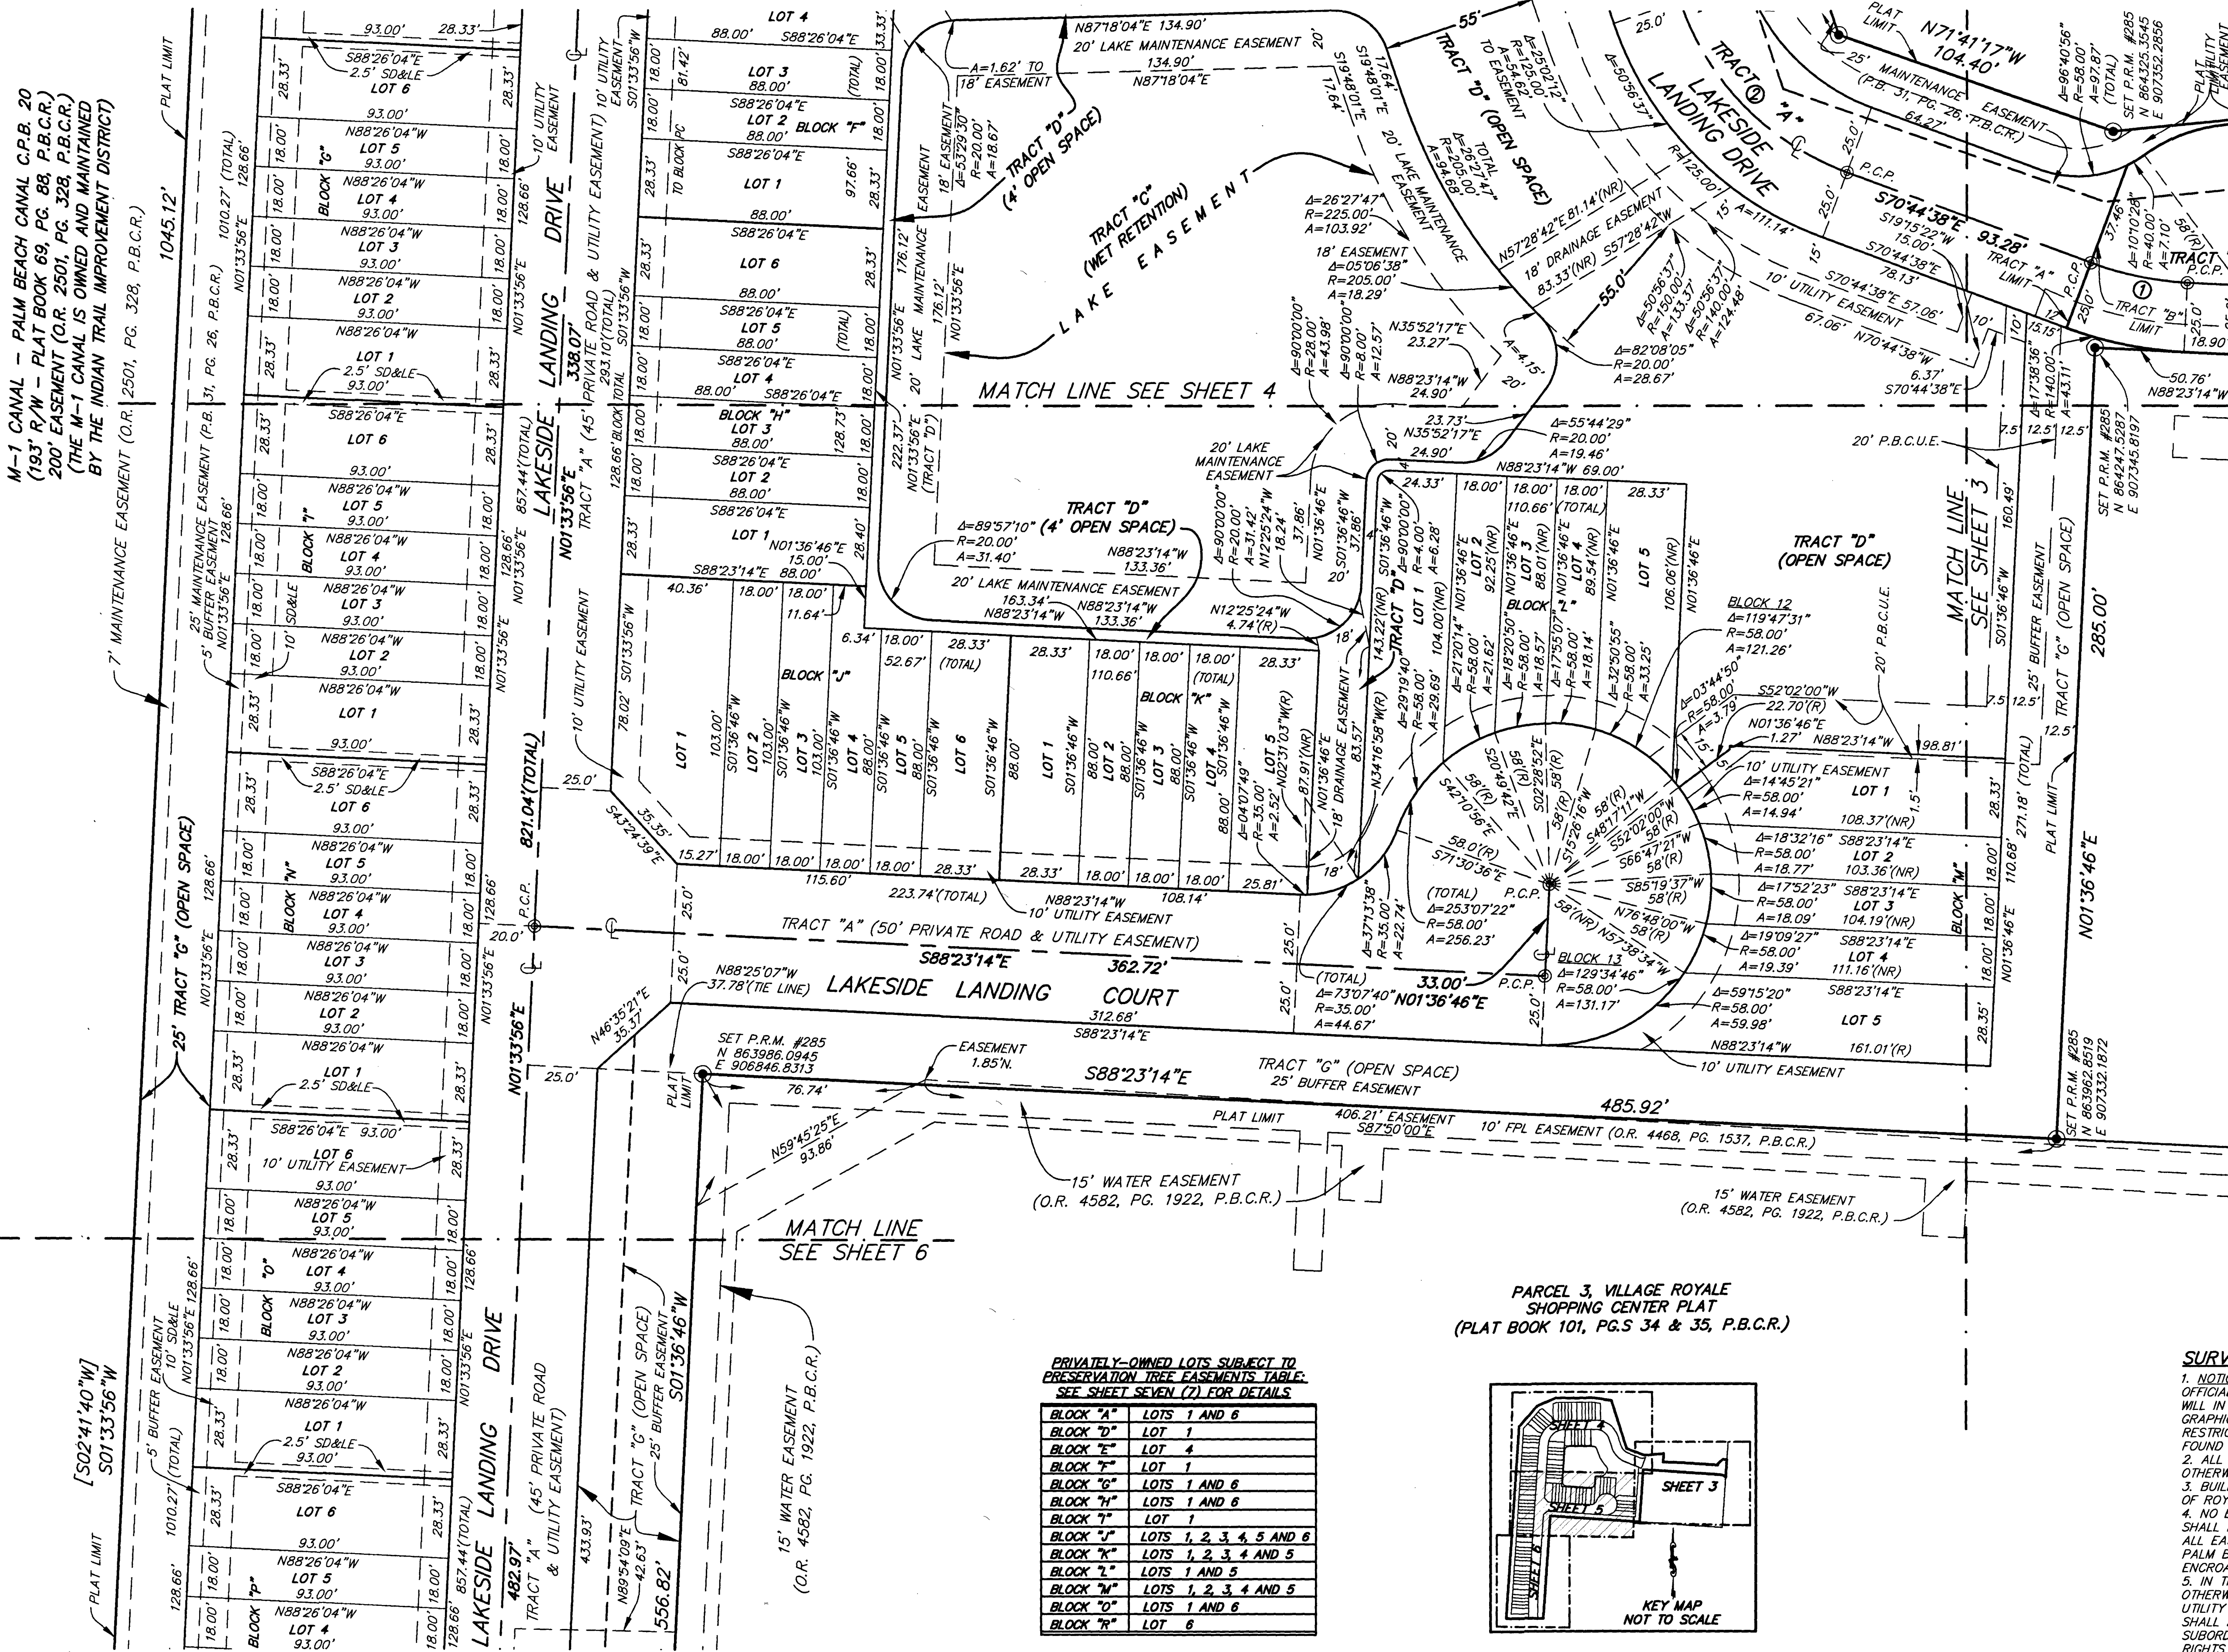

PRIVATELY-OWNED LOTS SUBJECT TO PRESERVATION TREE EASEMENTS TABLE:

BLOCK "A"	LOTS 1 AND 6
BLOCK "D"	LOT 1
BLOCK "E"	LOT 4
BLOCK "F"	LOT 1
BLOCK "G"	LOTS 1 AND 6
BLOCK "H"	LOTS 1 AND 6
BLOCK "J"	LOT 1
BLOCK "K"	LOTS 1, 2, 3, 4 AND 5
BLOCK "L"	LOTS 1 AND 5
BLOCK "M"	LOTS 1, 2, 3, 4 AND 5
BLOCK "N"	LOTS 1 AND 5
BLOCK "O"	LOTS 1 AND 6
BLOCK "P"	LOT 6

