
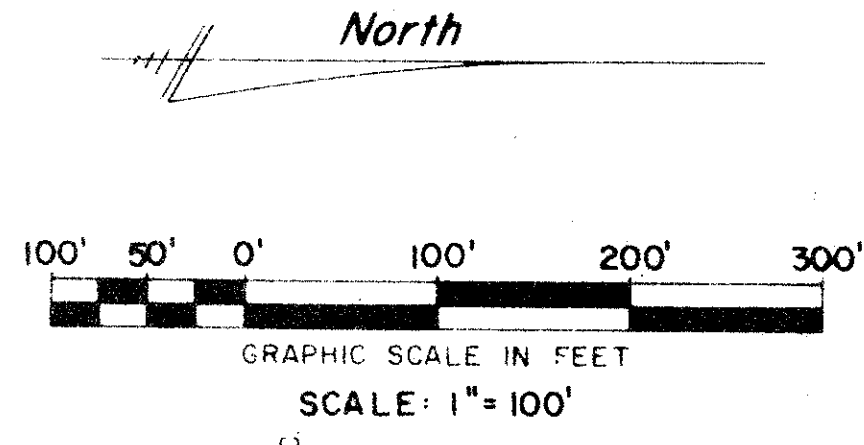


DRAWING NUMBER
55/42

DRAWING NUMBER
PLAN HOLD CORPORATION • IRVINE, CALIFORNIA
REORDER BY NUMBER 0754R

DRAWING NUMBER
PLAN HOLD CORPORATION • IRVINE, CALIFORNIA
REORDER BY NUMBER 0754R

DRAWING NUMBER
PLAN HOLD CORPORATION • IRVINE, CALIFORNIA
REORDER BY NUMBER 0754R

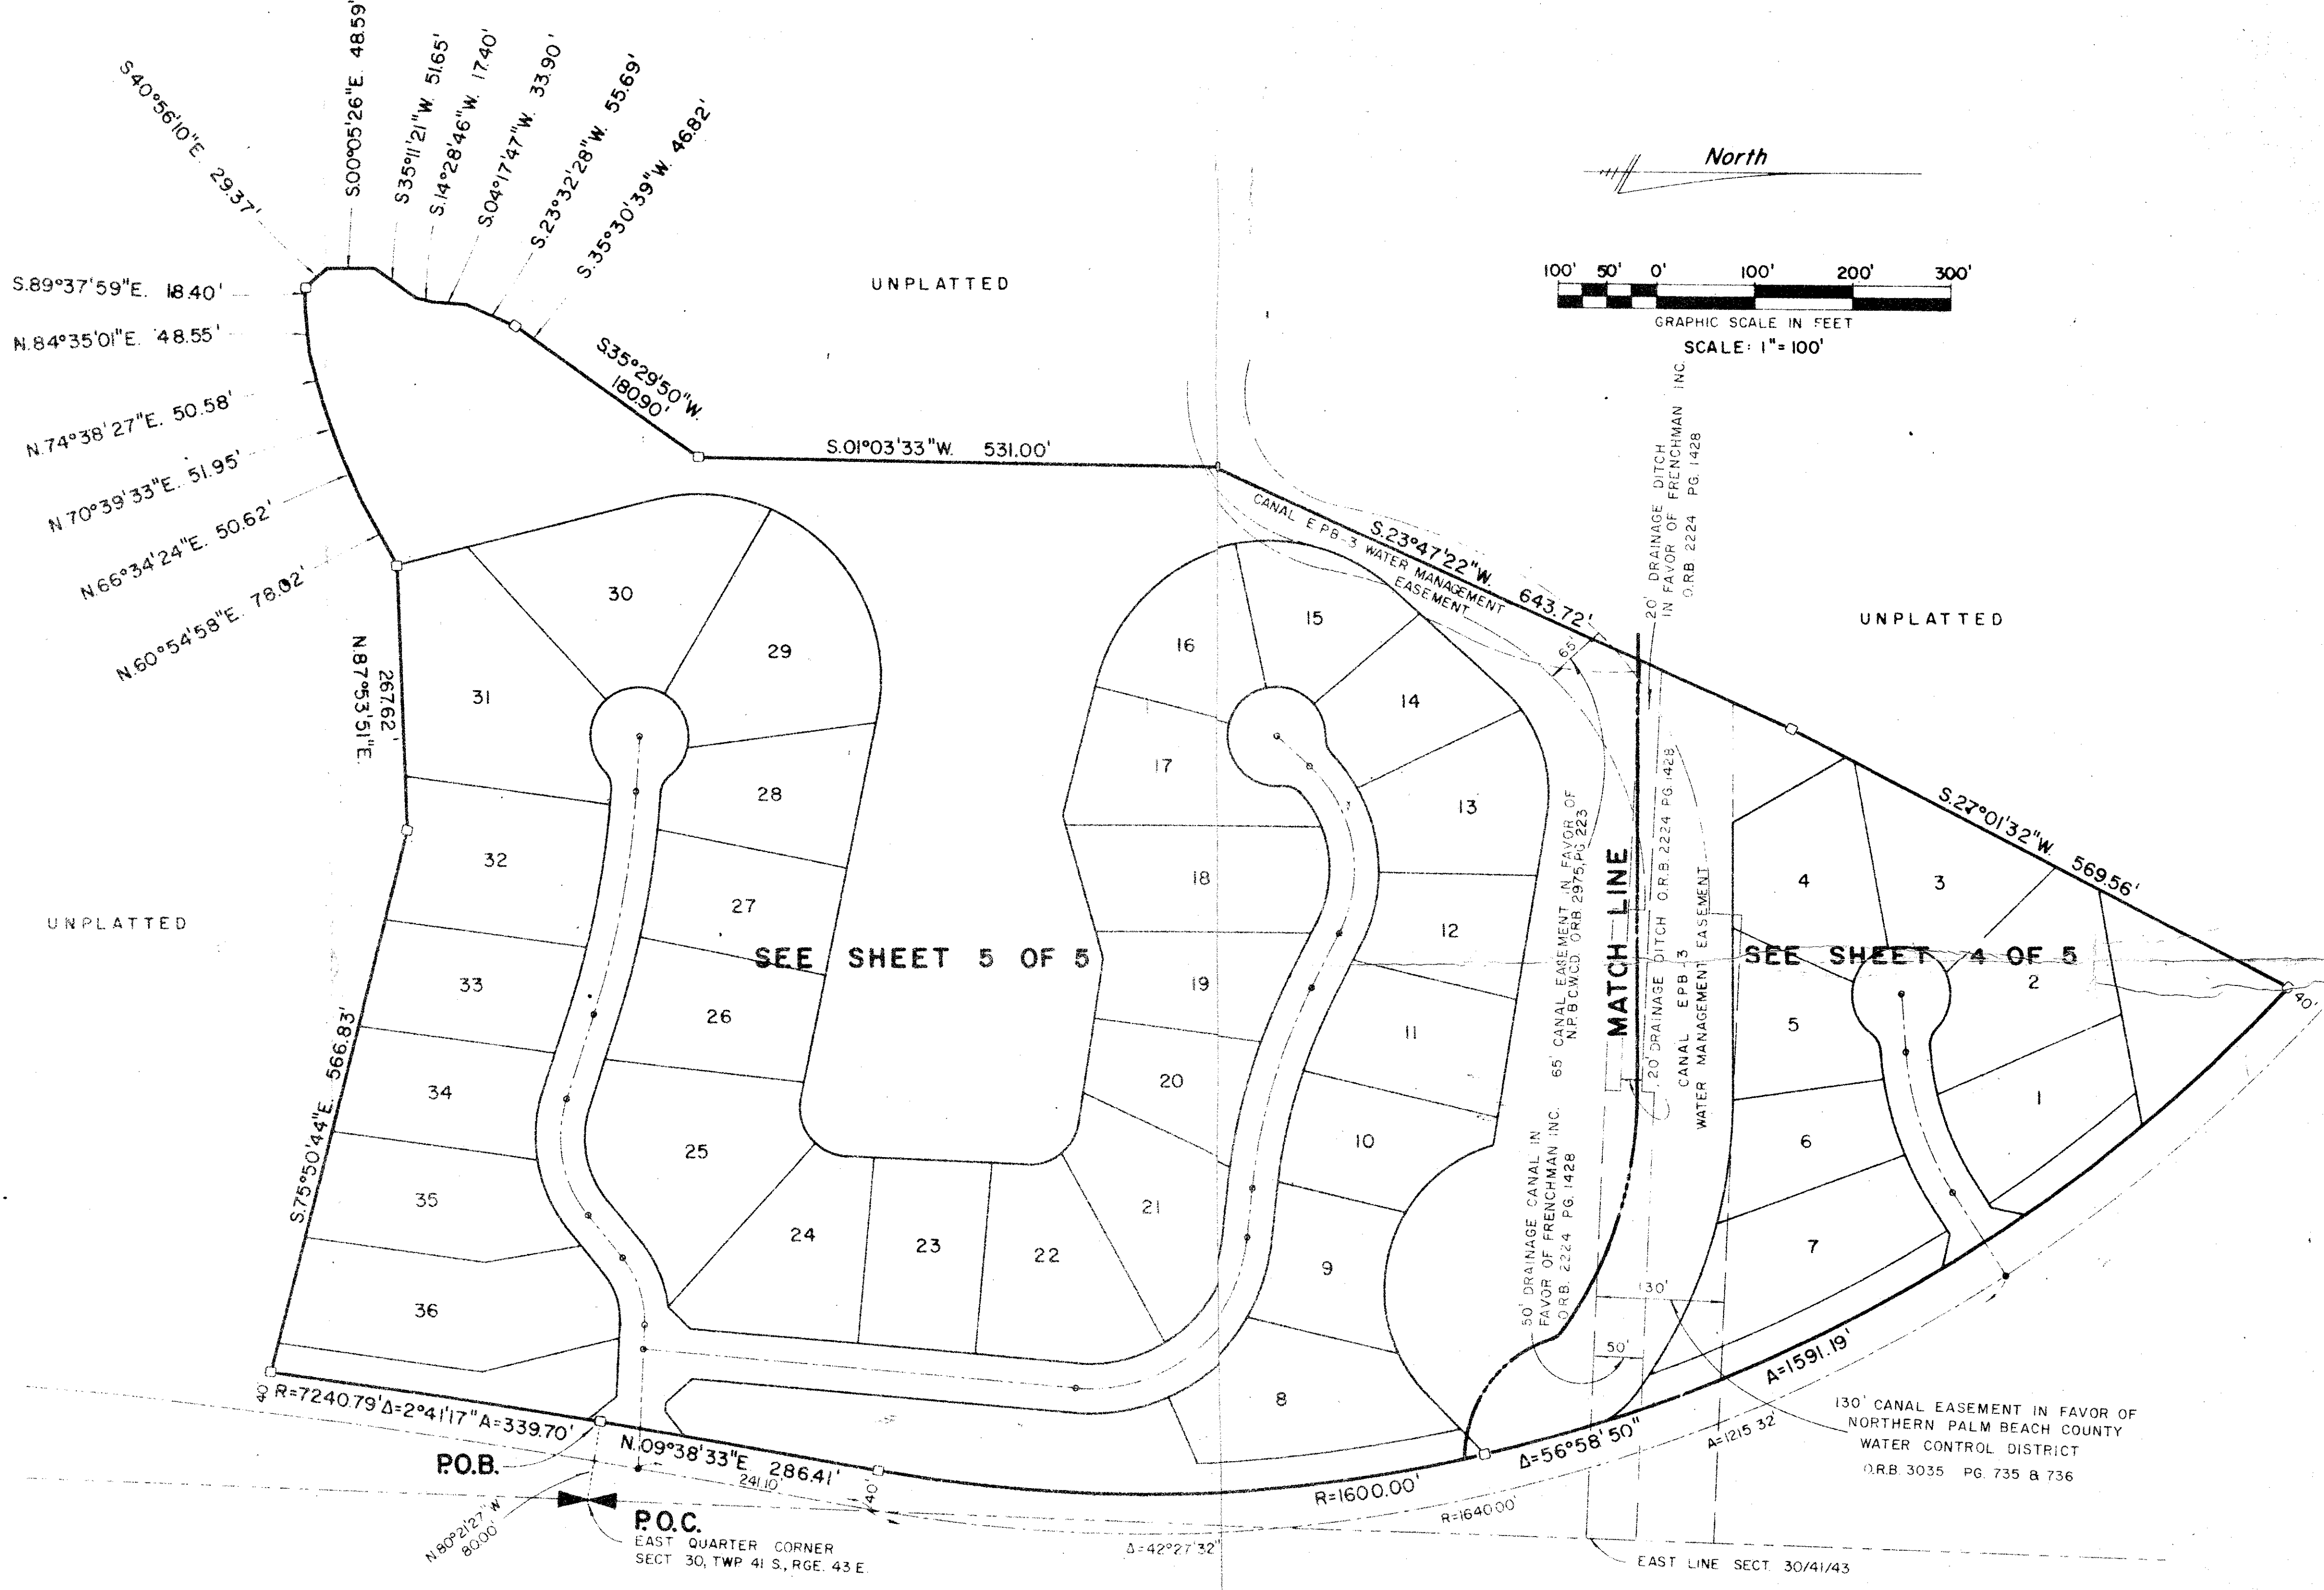

30/41/43

SUBDIVISION	* Frenchman's Creek
BOOK	55
PAGE	42
FLOOD ZONE	B
FLOOD MAP	* 120 B
QUAD	* 12
ZONING	
SE	ZIP CODE 33410
PUD NAME	Parcel D

0248-006

55/42

PLAT OF
**FRENCHMAN'S CREEK
PARCEL D**

W + GW WILLIAM E. WALLACE, INC.

FIELD	F.G.	NO.	86-003 J	SHEET	3 OF 5
DATE	R.R.	DATE	JUNE, 1986	DATE	86-003 J